



20 50 100m


situatietekening
1:2000

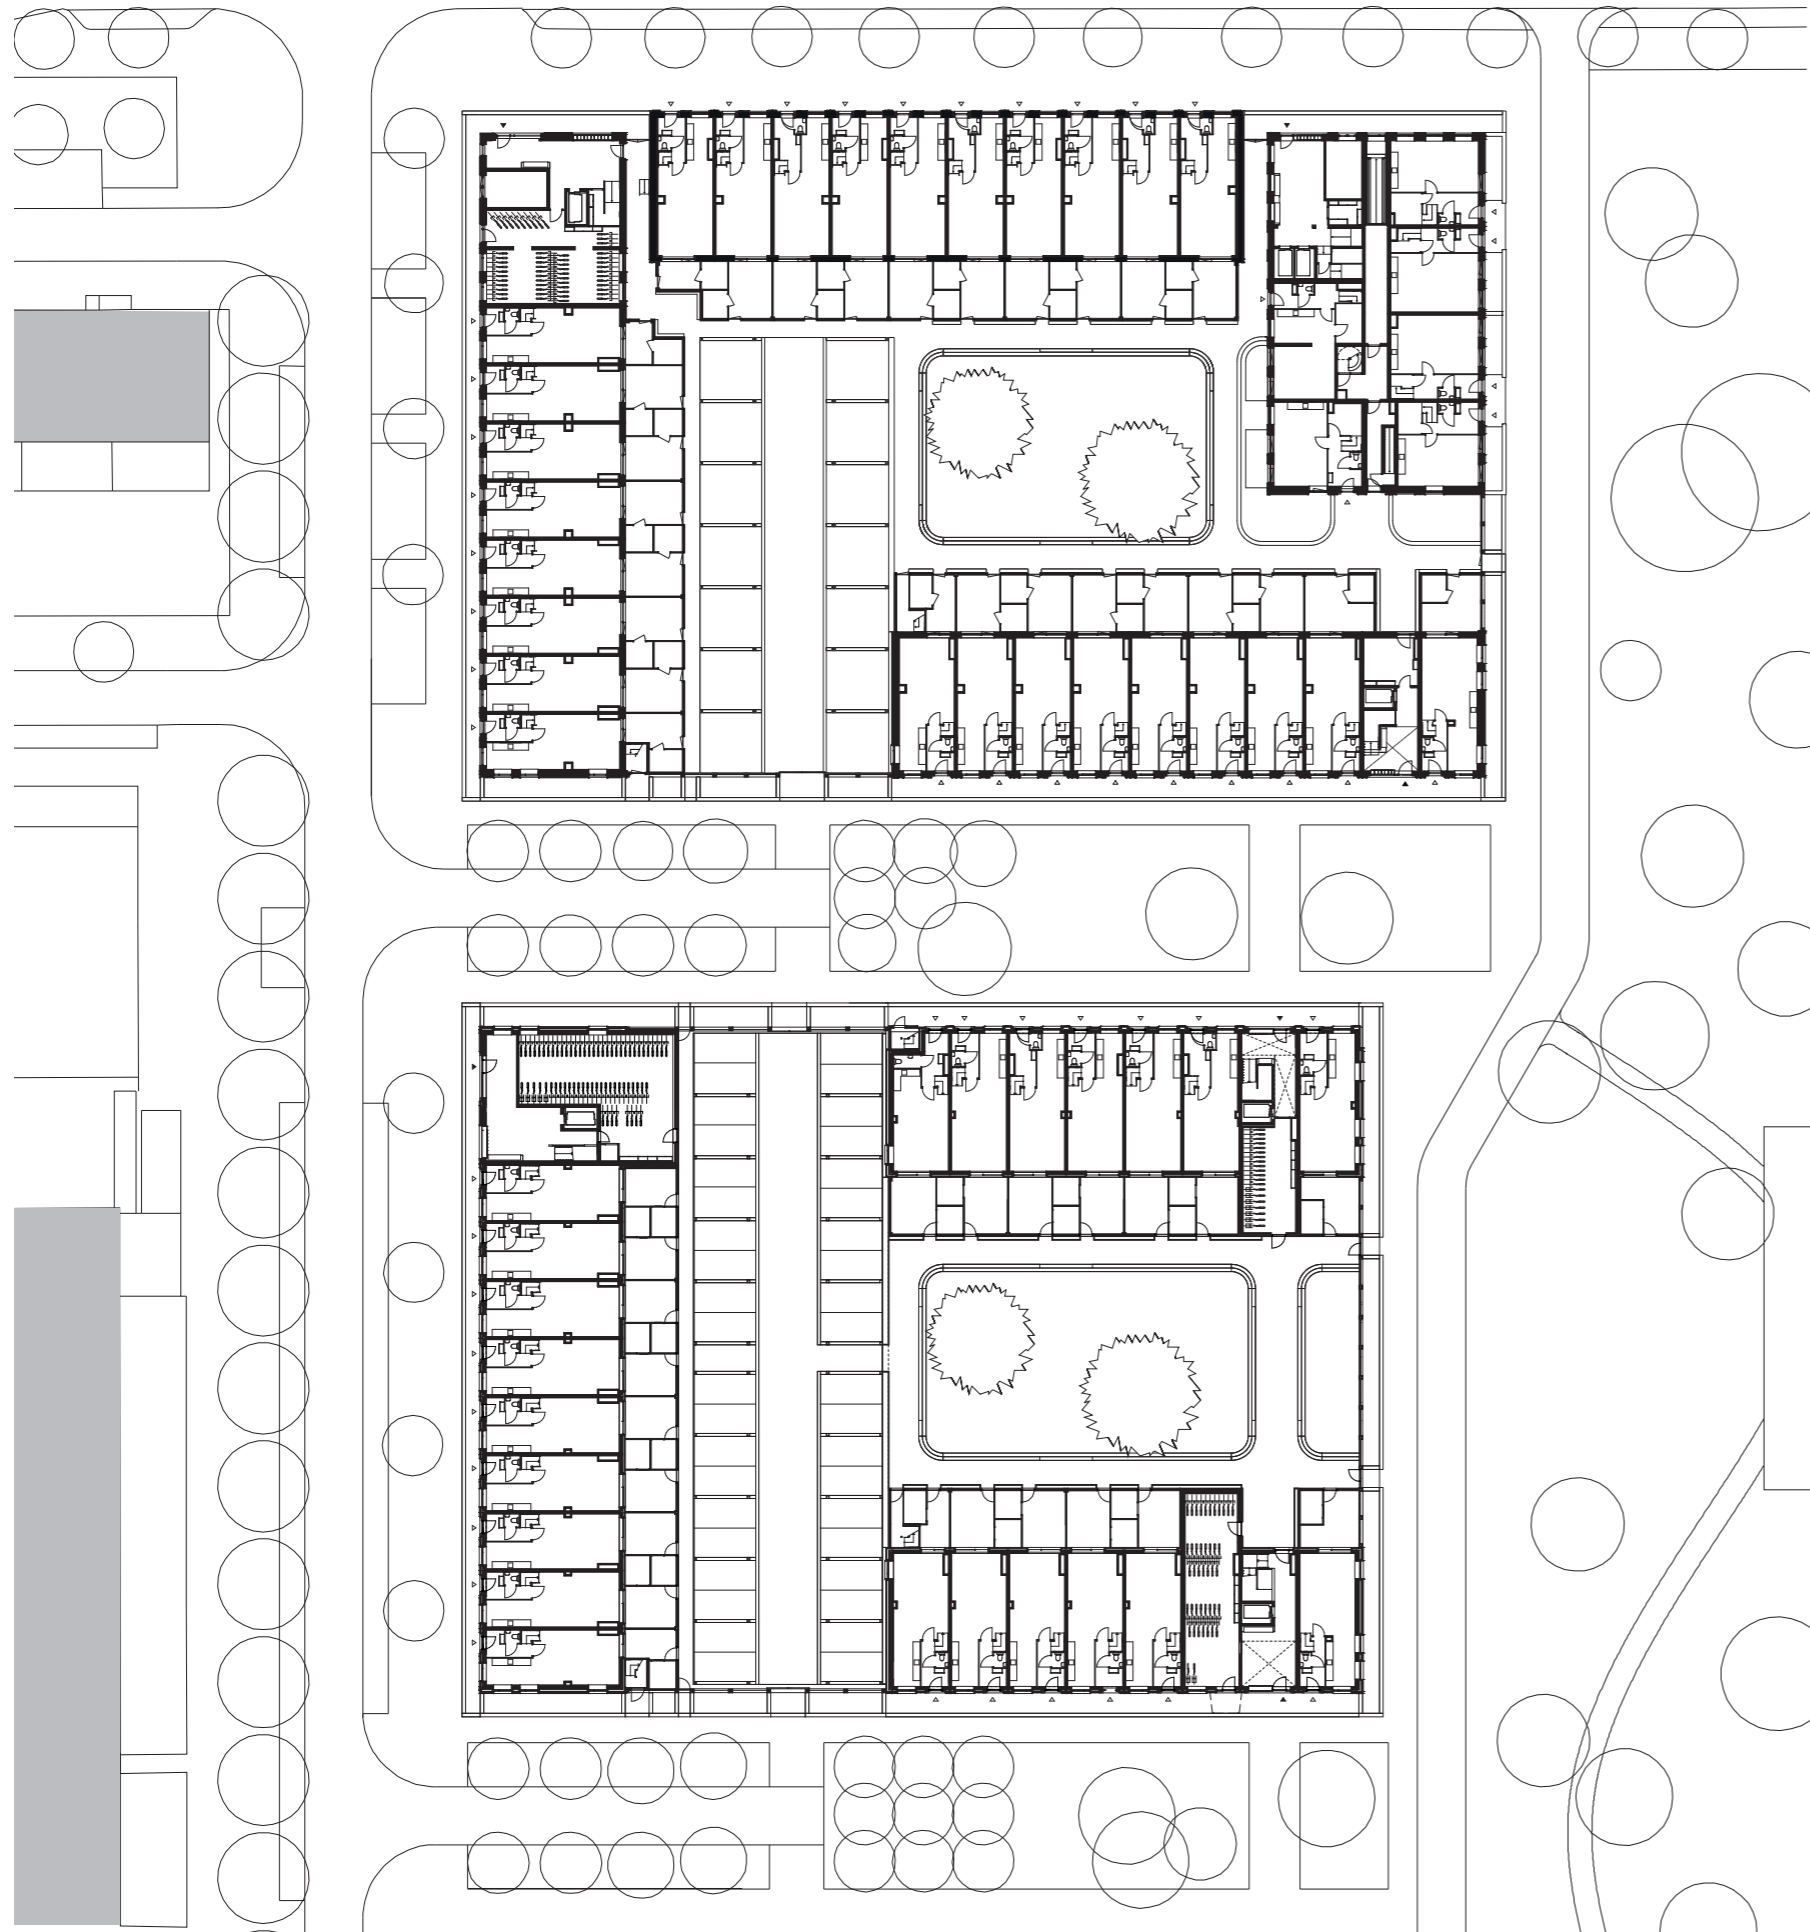

P0
1:400

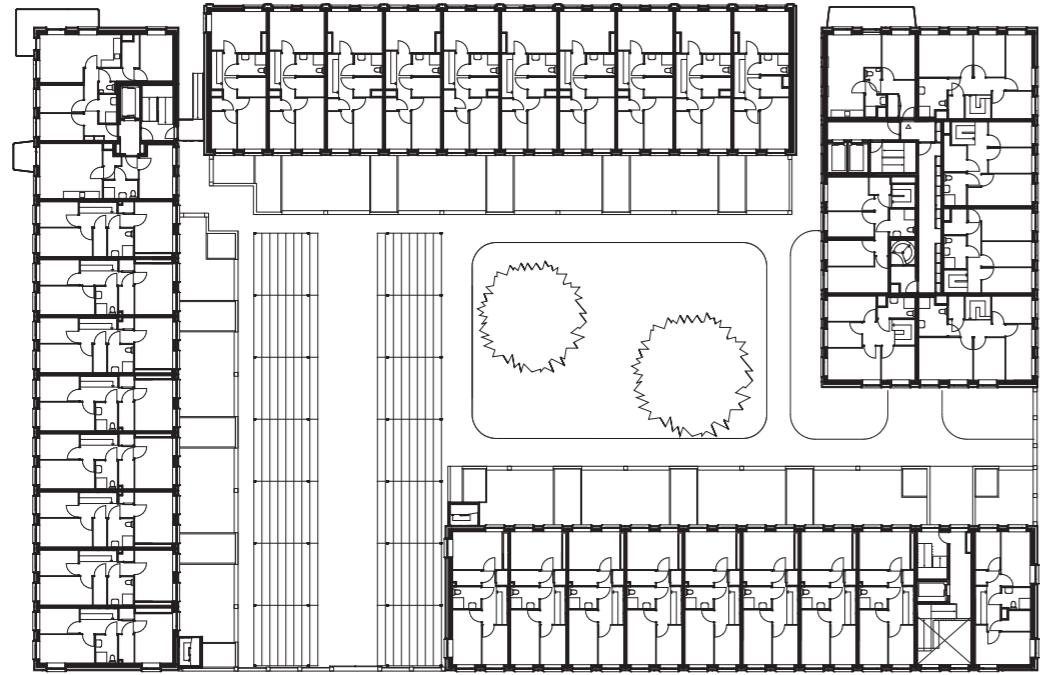

P1
1:400

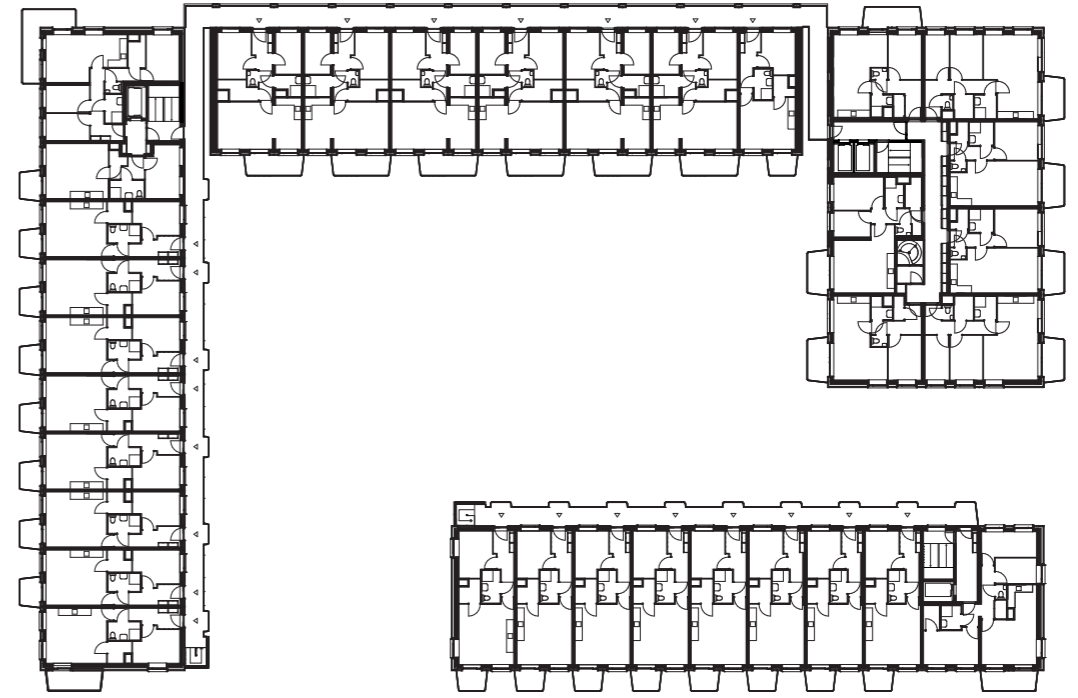

P2
1:400

