




Begane grond

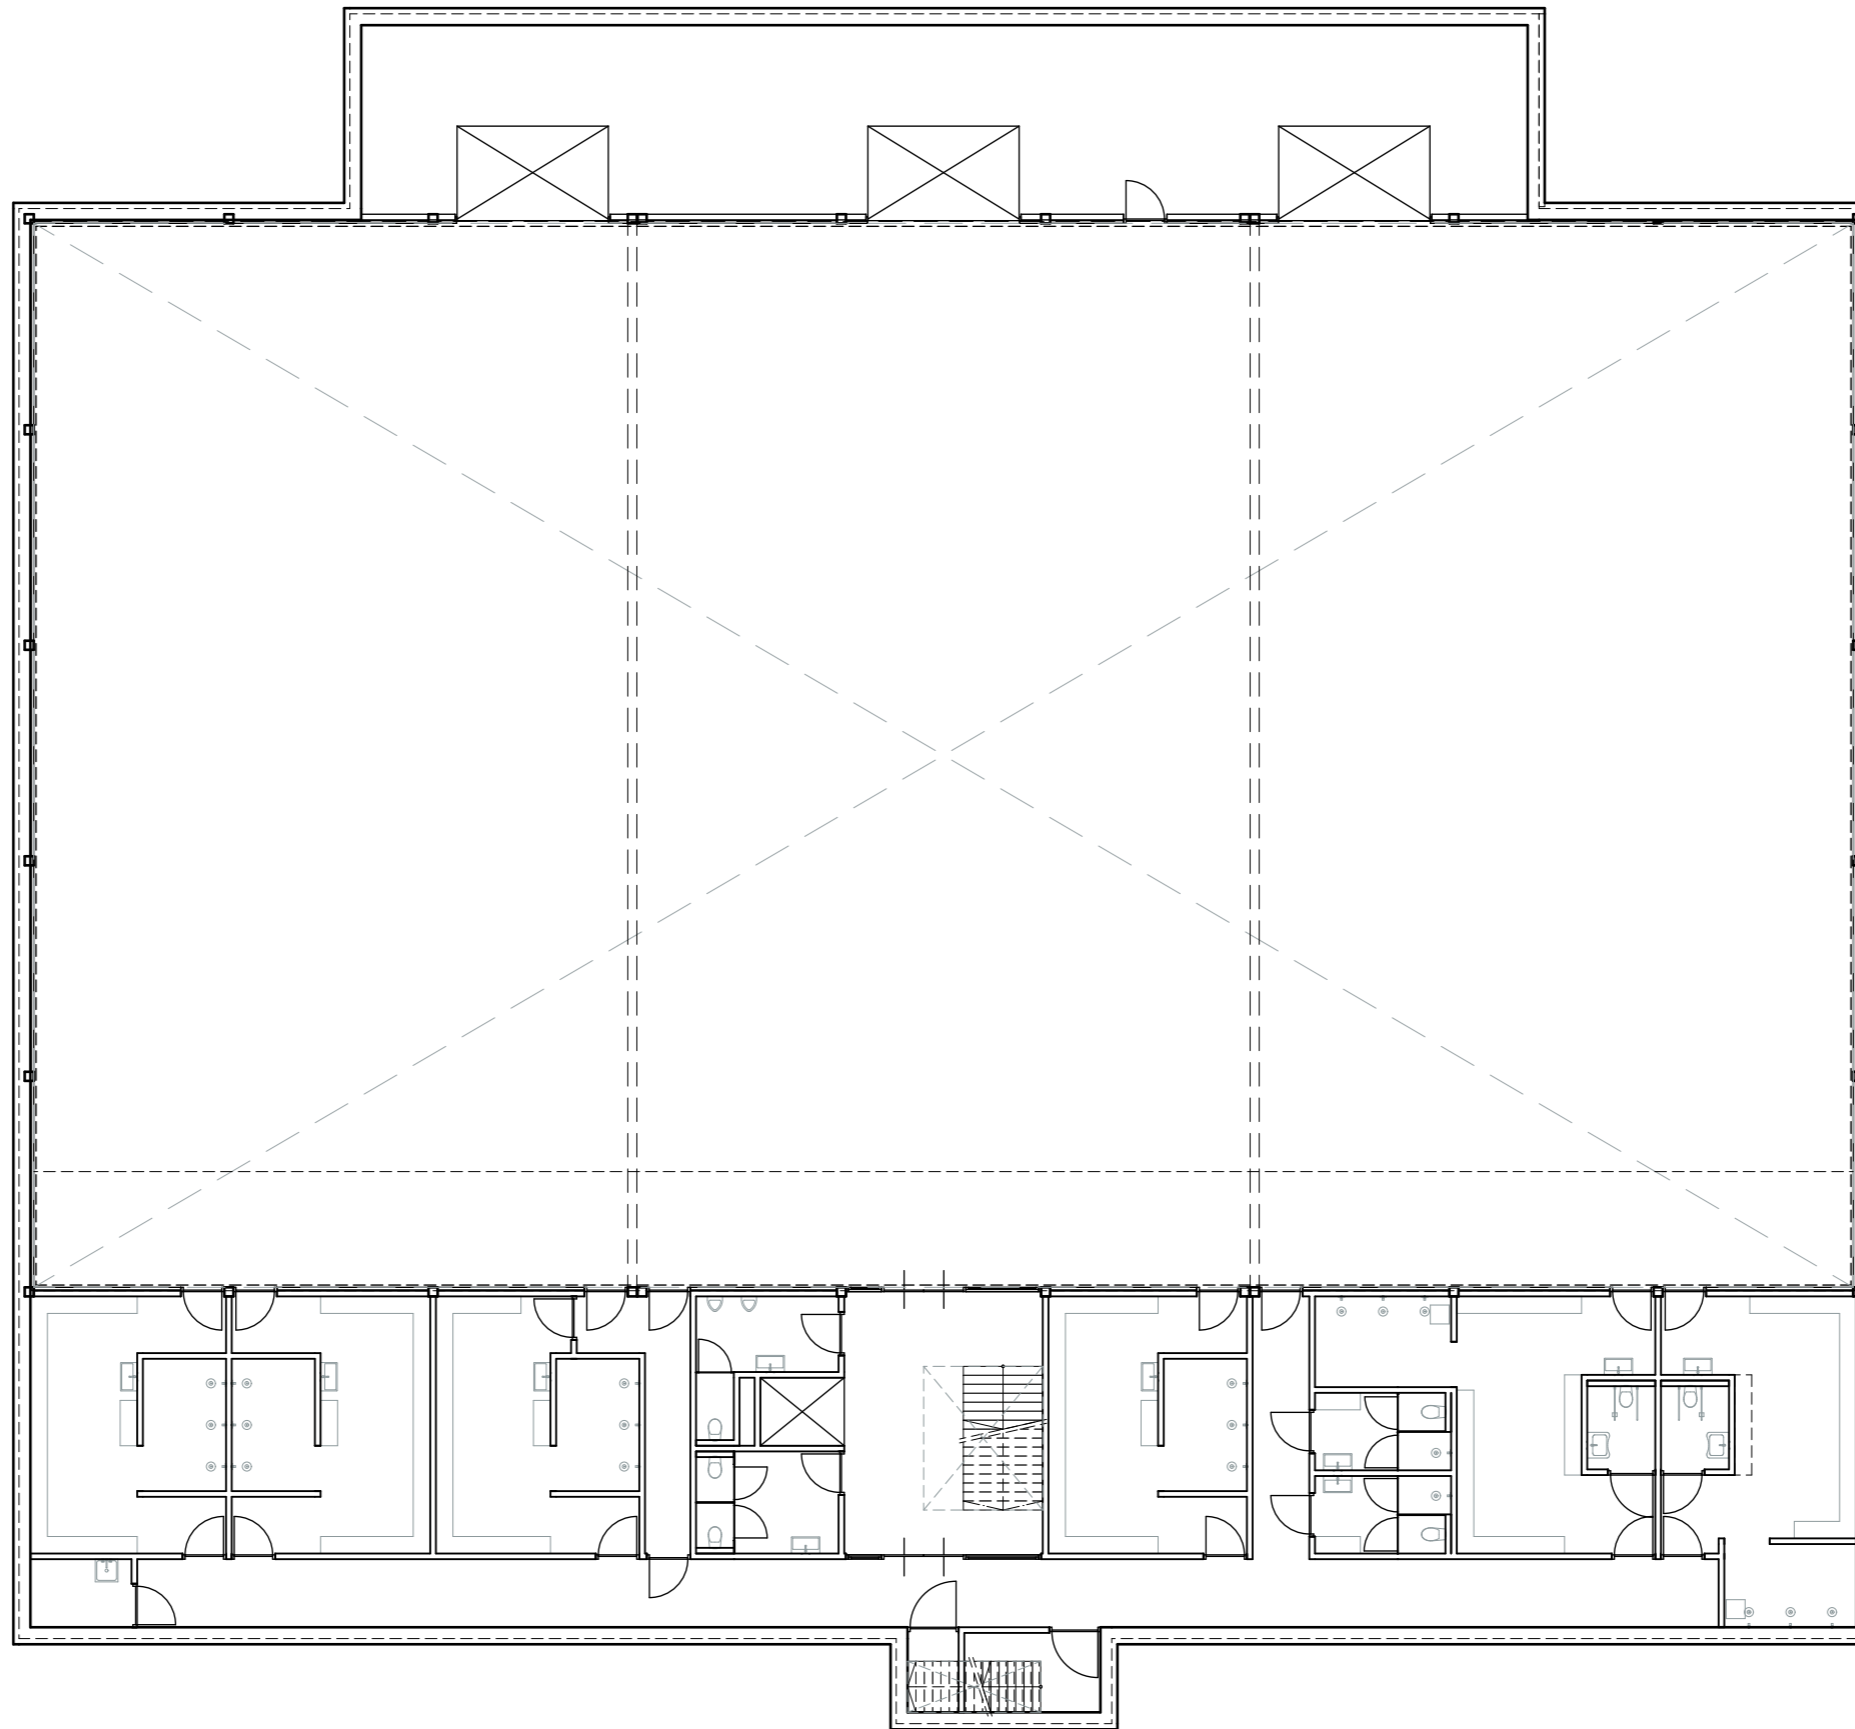

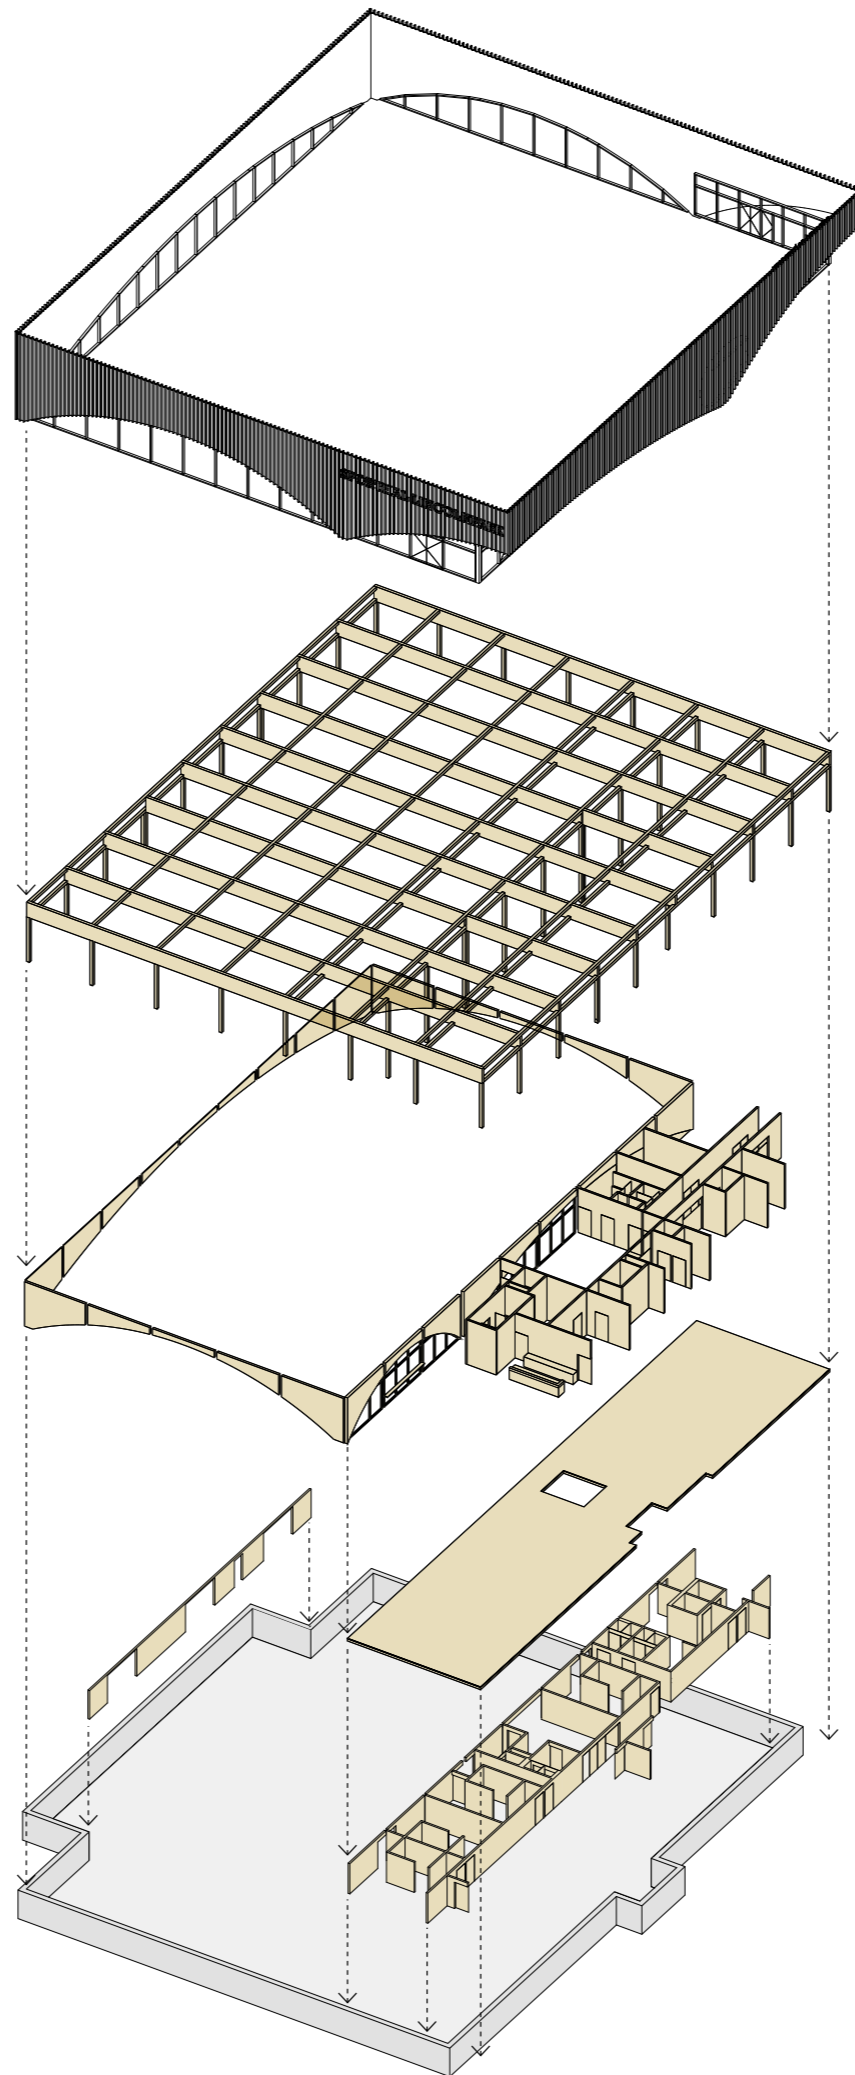

Explode view

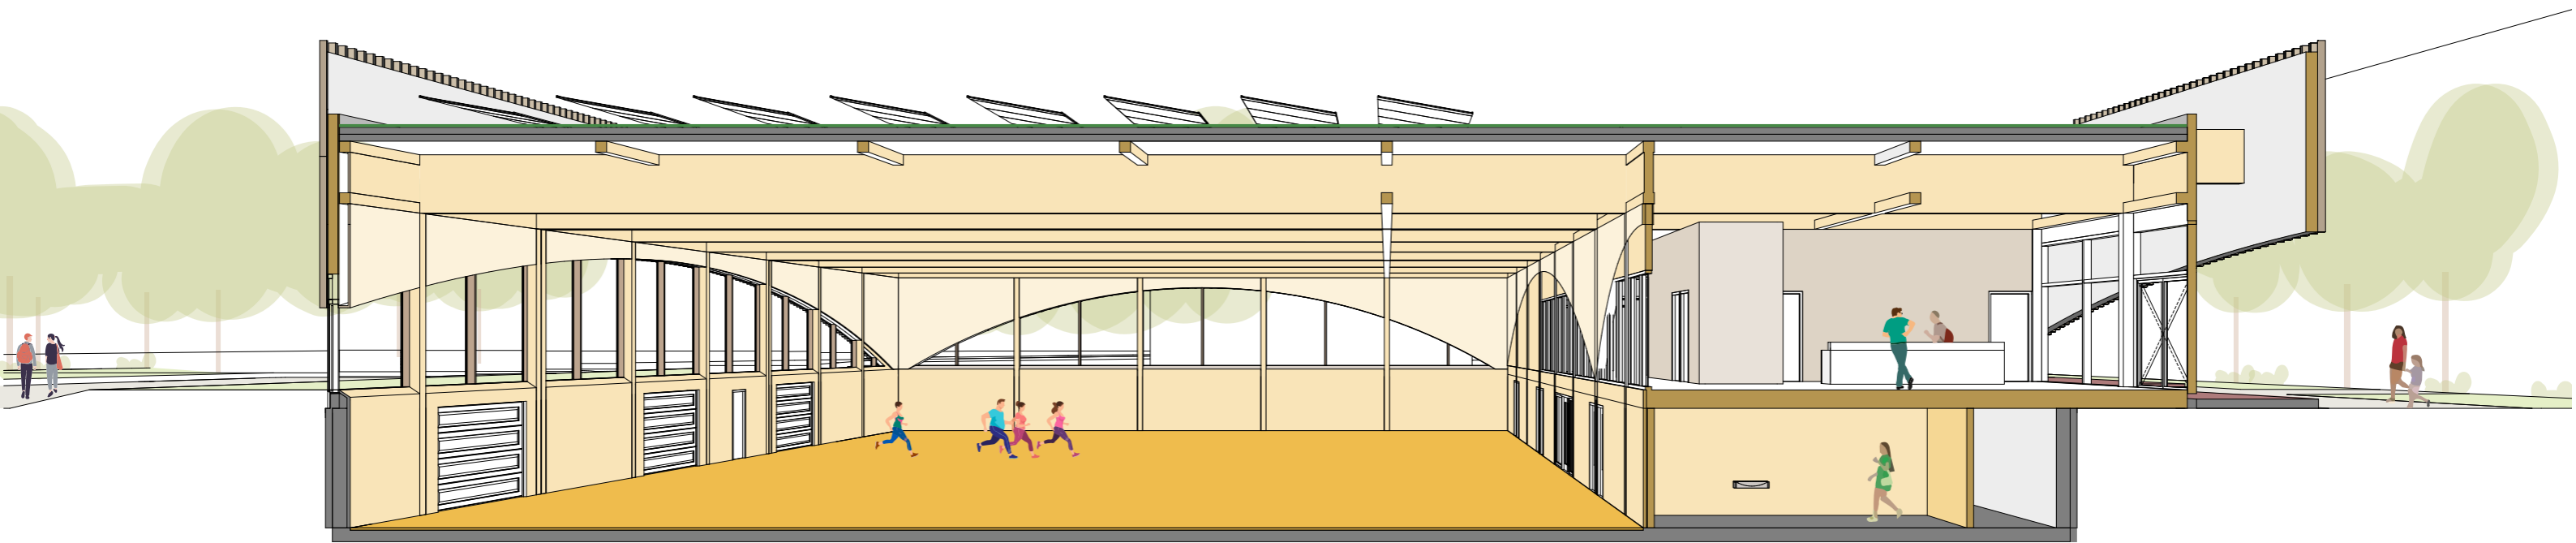

Doorsnede